




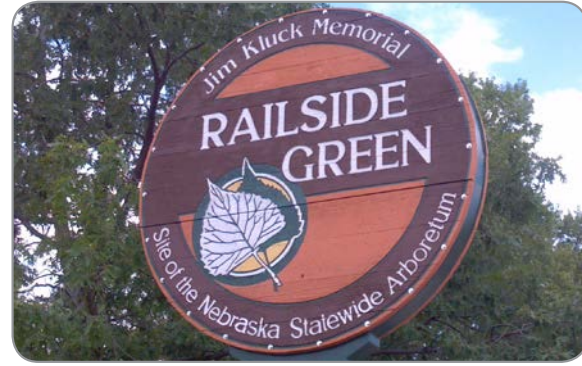

ENGINEERING ■ ARCHITECTURE ■ SURVEYING ■ PLANNING

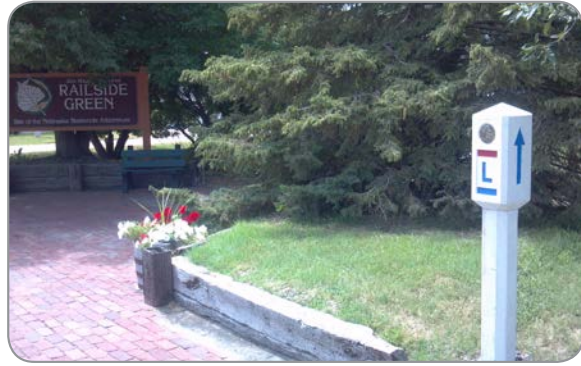

the JIM KLUCK memorial Railside Green City of Schuyler

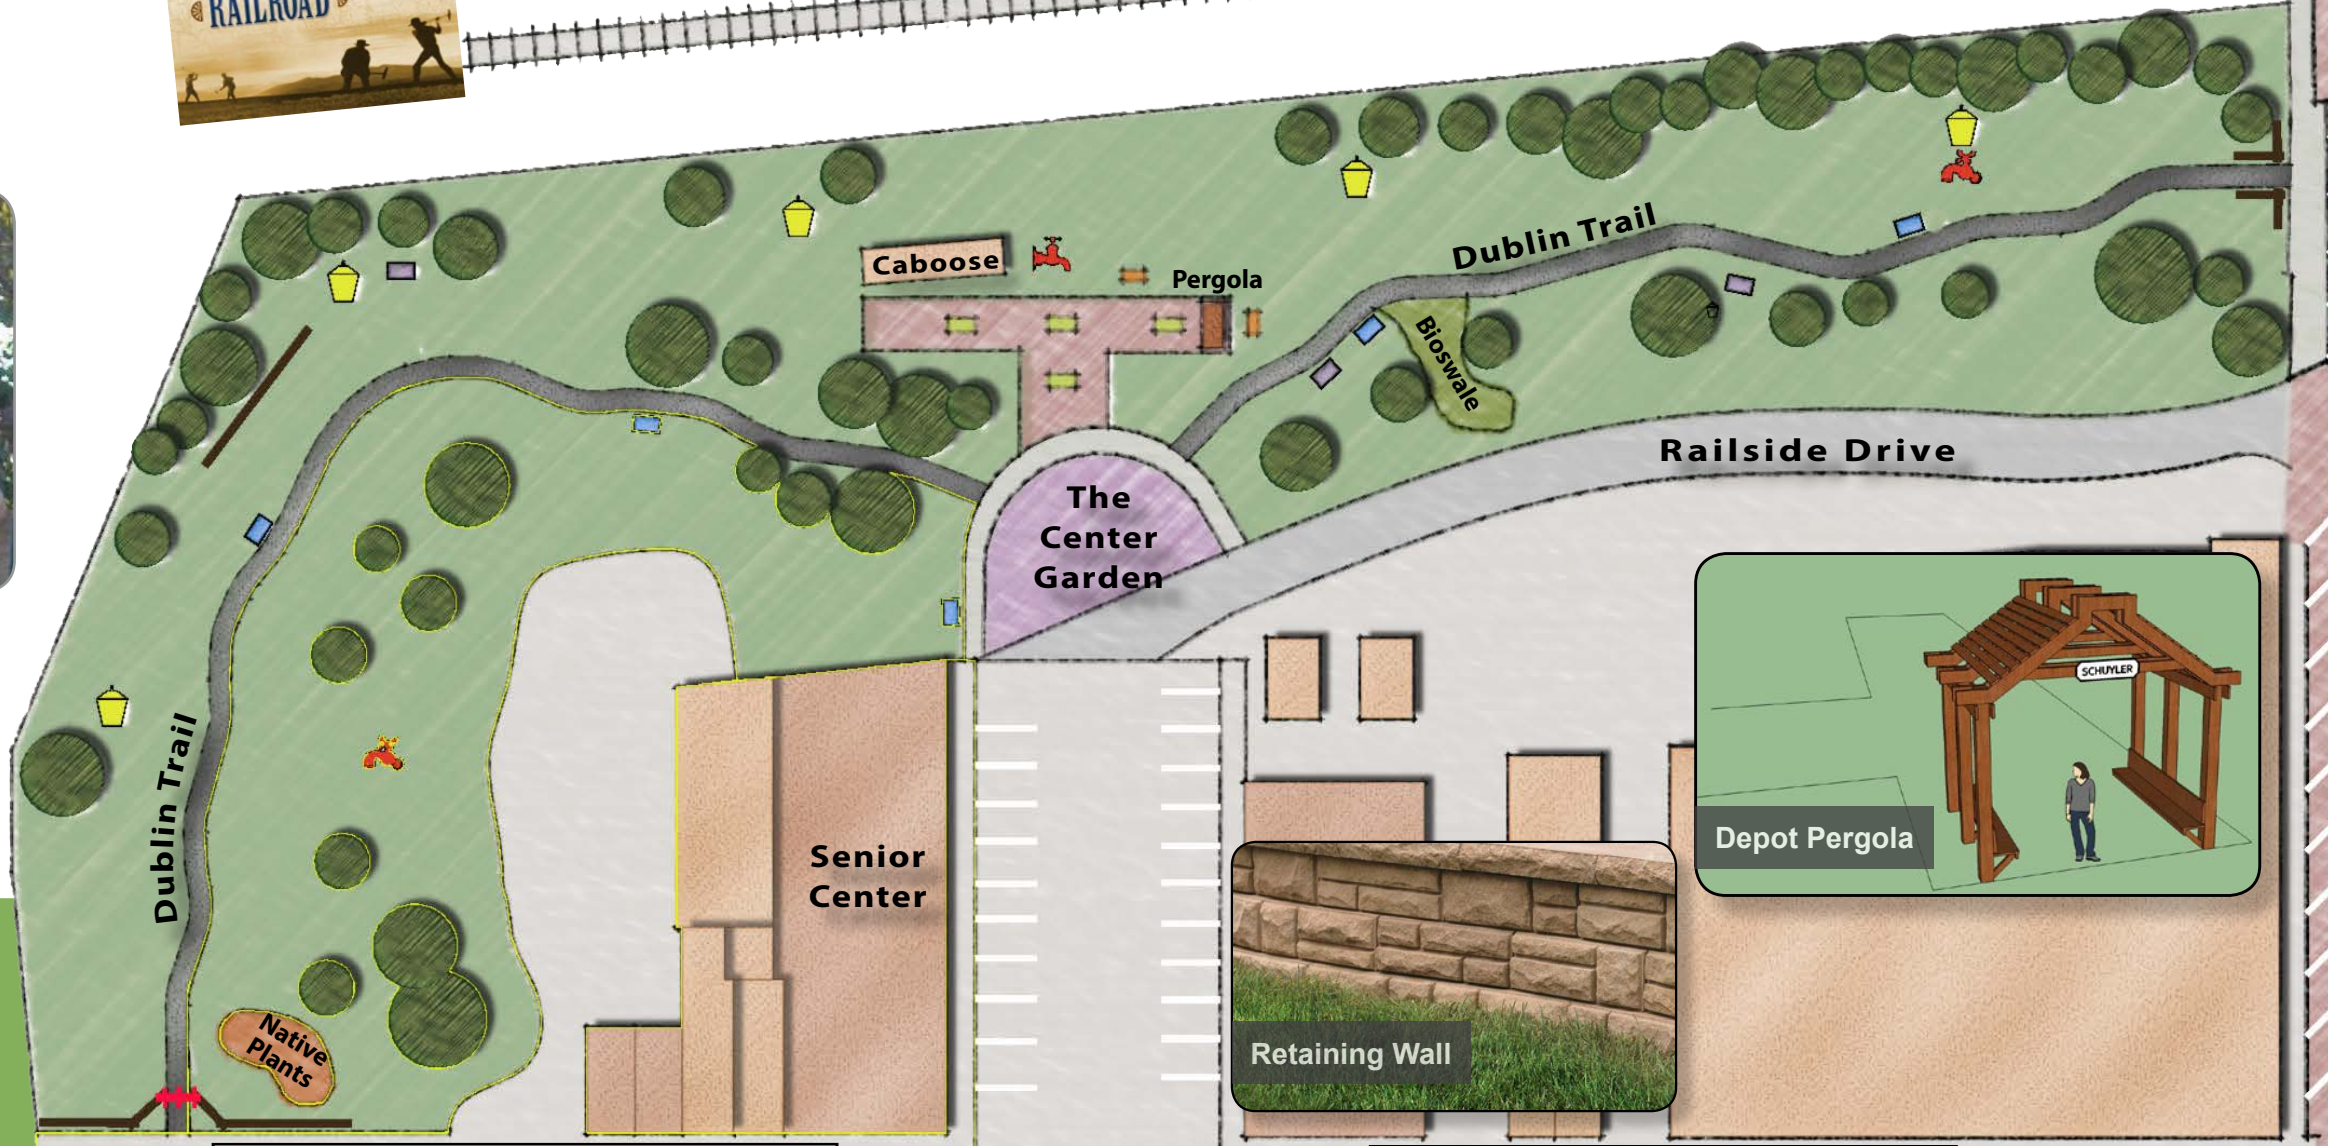

LINCOLN HWY



B STREET

12TH STREET

PHASE 2 RSG UPKEEP & IMPROVEMENTS

- Depot Pergola
- Entrance Arbor
- Information Display Board (2)
- Modular Block Retaining Wall (3)
- Plaza Brick Gardens
- Native Plants Garden
- Bioswale

EXISTING

- Wheel Chair Pad with Bench
- Bench
- Watering Faucet
- Pedestrian Lighting
- Trees
- Dublin Trail

PROPOSED, PHASE 2

- Modular Block Retaining Wall
- Native Plants Garden
- Plaza Brick Gardens
- Entrance Arbor
- Depot Pergola
- Information Display Board