


1

2

3

4

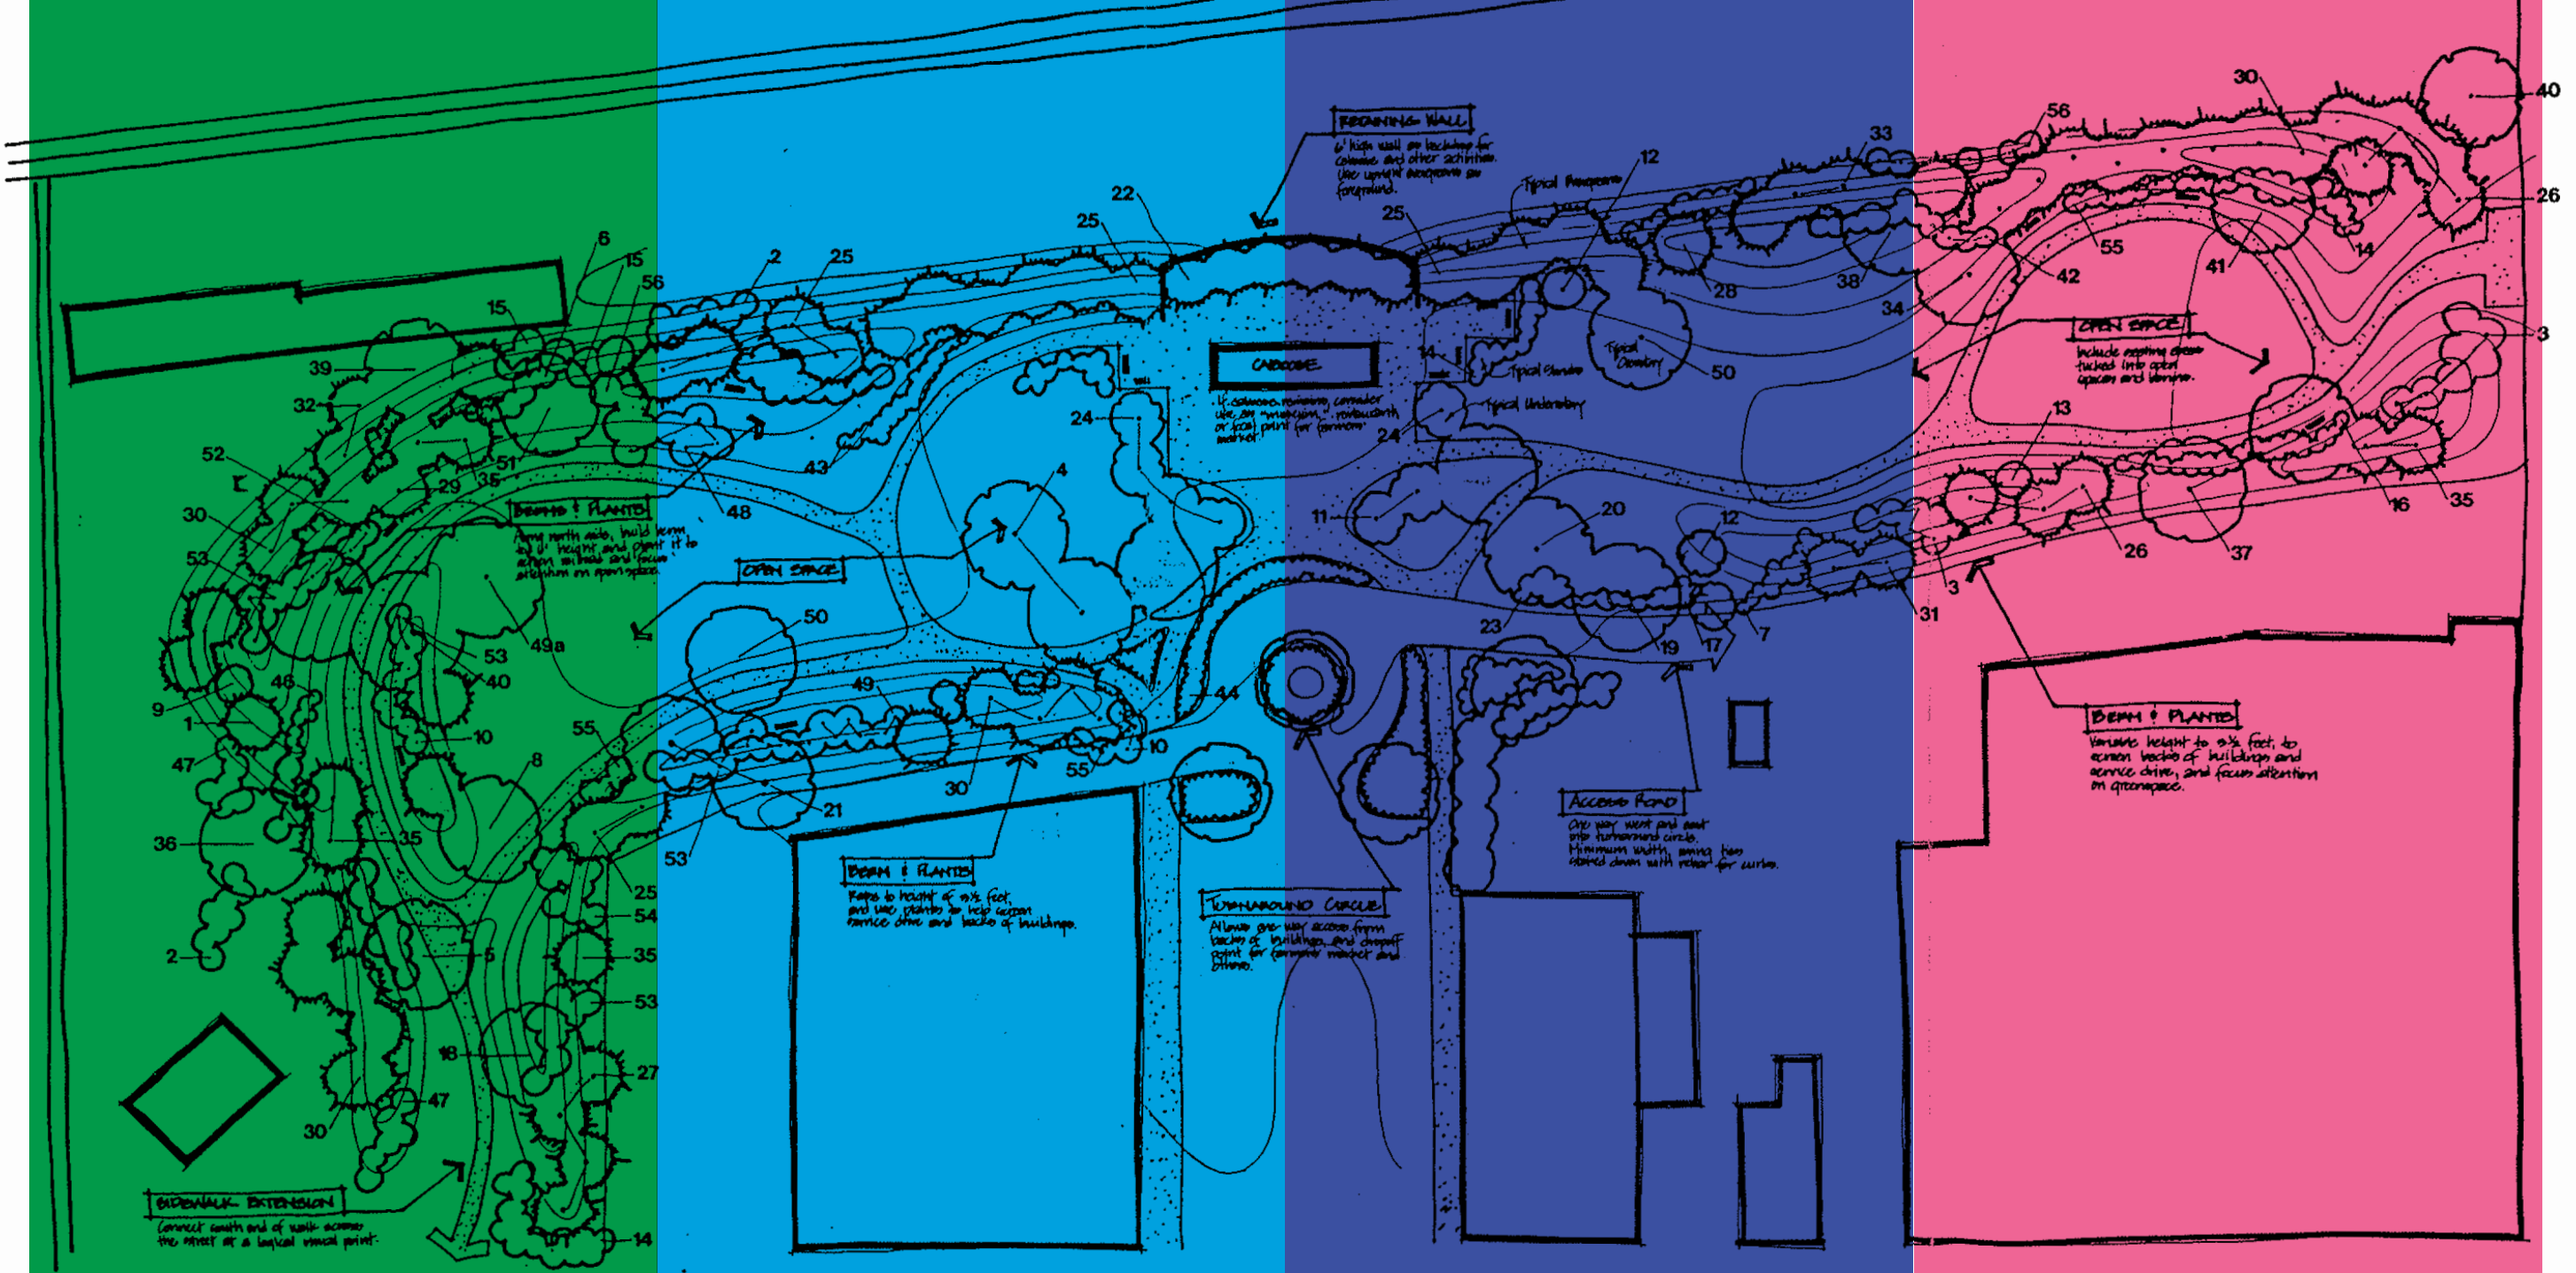

RAILSIDE GREEN

SCHUYLER NEBRASKA



